


SECTION  
23, 24, 25, 26-T12-R22  
**LOCATION MAP**  
SCALE 1" = 2000'

**BASIS OF BEARINGS:**  
KANSAS STATE PLANE  
COORDINATE SYSTEM  
(NAD)1983, KANSAS,  
NORTH ZONE

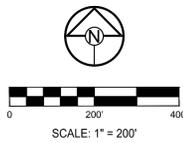

**NOTES:**

**ZONING:** RO= RESIDENTIAL SUBURBAN  
R1 = RESIDENTIAL - LOW DENSITY  
M1= INDUSTRIAL - LIGHT  
**AREA:** PROPOSED EXPANSION + 92  
ACRES LESS ROAD RIGHT OF WAY  
CORLISS ROAD IS TO BE VACATED BY  
SEPARATE DOCUMENT FROM 79TH STREET TO  
THE NORTH LINE OF BNSF RIGHT OF WAY.

**EXPANSION AREA DESCRIPTIONS**

**PROPERTY DESCRIPTION:**

PER DEED BOOK 6658 PAGE 509

The West 1/2 of the Northwest 1/4 of the Northeast 1/4 of Section 26, Township 12, Range 22, except any part in streets and roads.

Lots 1 and 2, Block 1, Argubright's Addition to Cedar Junction, a subdivision in the City of DeSoto, Johnson County, Kansas.

**PROPERTY DESCRIPTION:**


PER DEED BOOK 201410 PAGE 000375

The Northeast 1/4 of the Northwest 1/4 of Section 26, Township 12, Range 22, Johnson County, Kansas.

The East 1/2 of the West 1/2 of the Northeast 1/4 of Section 26, Township 12, Range 22, Johnson County, Kansas, lying North of the Atchison, Topeka and Santa Fe Railroad.


The Northwest 1/4 of the Southwest 1/4 of the Northeast 1/4, lying North of the Atchison, Topeka and Santa Fe Railroad of Section 26, Township 12, Range 22, Johnson County, Kansas, EXCEPT that part now platted as Argubright's Addition to Cedar Junction.

Lots 3, 4, 5, 6, 7, 8 and 9, Block 1, Argubright's Addition to Cedar Junction, Johnson County, Kansas, according to the recorded plat filed in Plat Book 1, Page 80

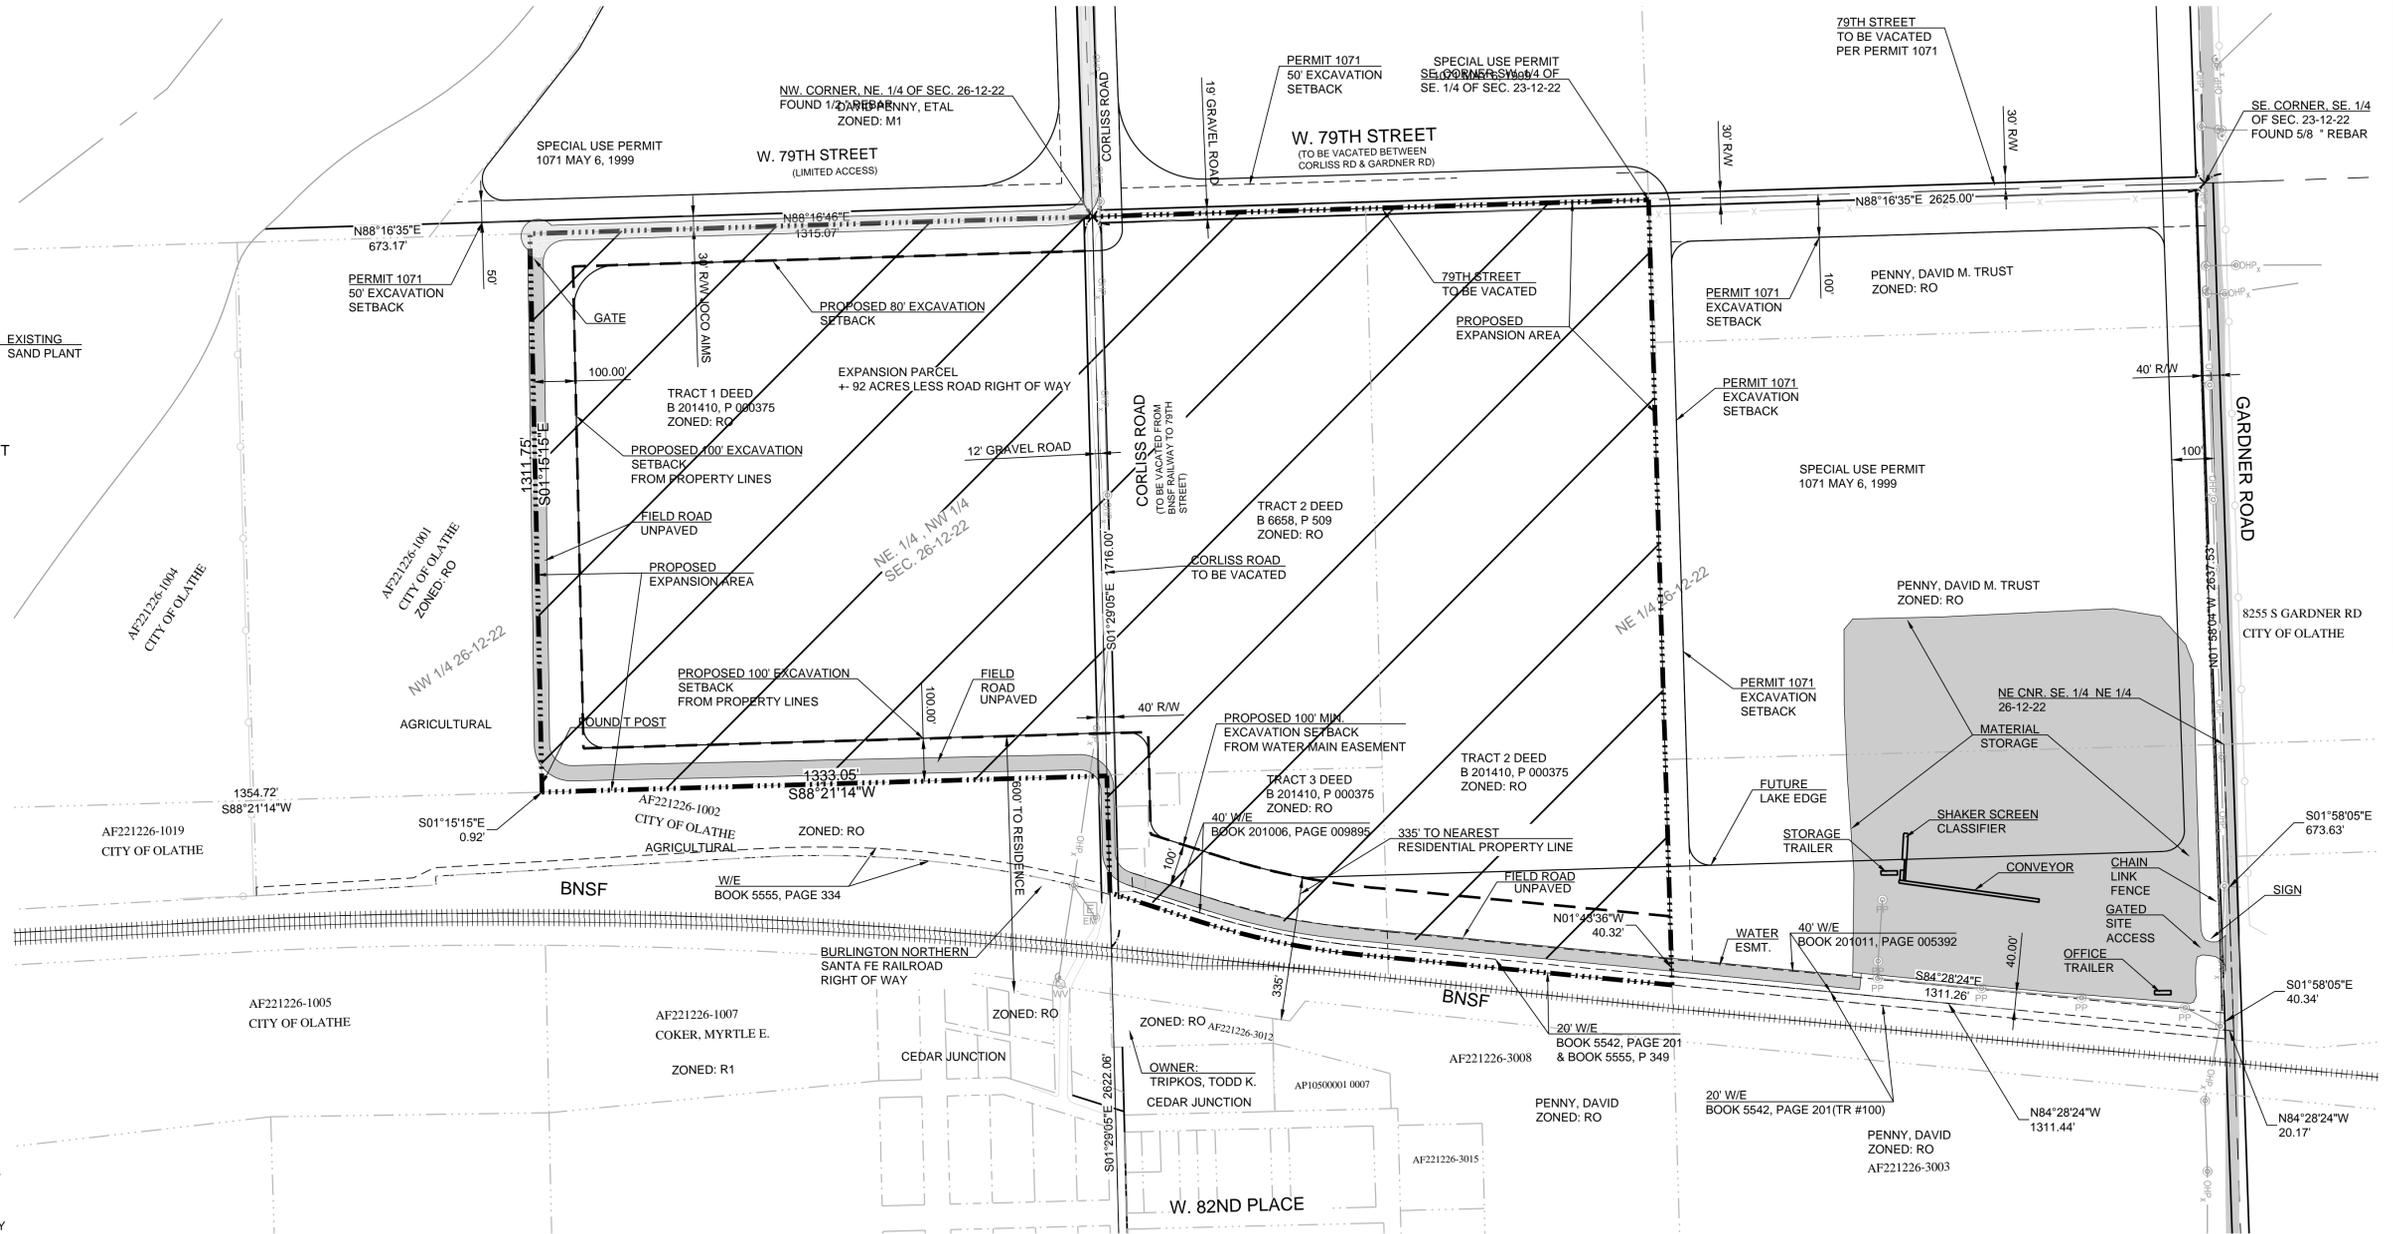


**NOTES:**

1. ALL SAND AND GRAVEL DREDGING OPERATIONS SHALL, AT ALL TIMES, BE IN CONFORMITY WITH ALL APPLICABLE FEDERAL, STATE AND LOCAL LAWS GOVERNING SUCH BUSINESS ACTIVITY.
2. PERMITTEES WILL AT ALL TIMES COMPLY WITH APPLICABLE LOCAL, STATE AND FEDERAL ORDINANCES, STATUTES AND REGULATIONS WHICH PRESCRIBE AND REGULATE THE CONSTRUCTION, OPERATION AND MAINTENANCE OF FUEL STORAGE FACILITIES INCLUDING REGULATIONS GOVERNING SPILLAGE PREVENTION AND CONTAINMENT.
3. SECURITY FENCE ALONG THE PUBLIC RIGHTS OF WAY SHALL BE A 6' TALL CHAIN LINK WITH 3 STRANDS OF BARB WIRE ATOP. SECURITY GATE IS A DOUBLE HUNG 36" WIDE METAL PIPE GATE.
4. A FREE STANDING SIGN WITH A SURFACE AREA OF 90 S.F. WILL BE LOCATED JUST NORTH OF THE GATE.
5. DURING THE DREDGING OPERATION THE ENTIRE AREA SHALL BE CONTAINED WITHIN THE BERMS
6. PIT AND BERMS WILL BE INSPECTED REGULARLY AND ANY DETERIORATION WILL BE REPAIRED IMMEDIATELY.
7. THE PROJECT WILL COMPLY WITH ALL SAFETY AND BEST MANAGEMENT PRACTICES FOR FUEL TANKS ON SITE.

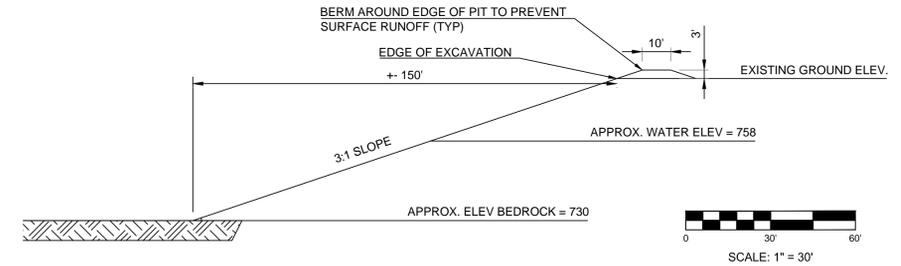


TYPICAL CROSS SECTION BANK OF SAND / GRAVEL PIT

REVISION DATE	DESCRIPTION
1-24-17	CITY STAFF COMMENTS
1-27-17	OLATHE WATER COMMENTS
2-22-17	OLATHE WATER COMMENTS
4-13-17	CITY COMMENTS
4-18-17	CITY COMMENTS
12-22-16	DATE PREPARED
14-250	PROJ. NUMBER

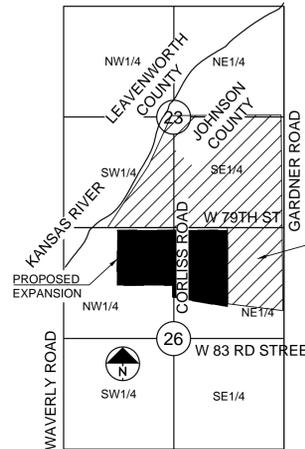

SECTION  
23,24,25,26-T12-R22  
LOCATION MAP  
SCALE 1" = 2000'

BASIS OF BEARINGS:  
KANSAS STATE PLANE  
COORDINATE SYSTEM  
(NAD)1983, KANSAS,  
NORTH ZONE


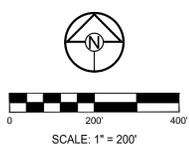


NOTES:  
ZONING: RO= RESIDENTIAL SUBURBAN  
R1 = RESIDENTIAL - LOW DENSITY  
M1= INDUSTRIAL - LIGHT  
AREA: PROPOSED EXPANSION + 92  
ACRES LESS ROAD RIGHT OF WAY  
CORLISS ROAD IS TO BE VACATED BY  
SEPARATE DOCUMENT FROM 79TH STREET TO  
THE NORTH LINE OF BNSF RIGHT OF WAY.

EXPANSION AREA DESCRIPTIONS  
PROPERTY DESCRIPTION:  
PER DEED BOOK 6658 PAGE 509  
The West 1/2 of the Northwest 1/4 of the Northeast 1/4 of Section 26, Township 12, Range 22, except any part in streets and roads.  
  
Lots 1 and 2, Block 1, Argubright's Addition to Cedar Junction, a subdivision in the City of DeSoto, Johnson County, Kansas.  
  
PROPERTY DESCRIPTION:  
PER DEED BOOK 201410 PAGE 000375  
The Northeast 1/4 of the Northwest 1/4 of Section 26, Township 12, Range 22, Johnson County, Kansas.  
  
The East 1/2 of the West 1/2 of the Northeast 1/4 of Section 26, Township 12, Range 22, Johnson County, Kansas, lying North of the Atchison, Topeka and Santa Fe Railroad.  
  
The Northwest 1/4 of the Southwest 1/4 of the Northeast 1/4, lying North of the Atchison, Topeka and Santa Fe Railroad of Section 26, Township 12, Range 22, Johnson County, Kansas, EXCEPT that part now platted as Argubright's Addition to Cedar Junction.  
  
Lots 3, 4, 5, 6, 7, 8 and 9, Block 1, Argubright's Addition to Cedar Junction, Johnson County, Kansas, according to the recorded plat filed in Plat Book 1, Page 80

SHADE TREES			
	ASG	Acer saccharum 'Green Mountain'	Green Mountain Sugar Maple 2.5" Cal. B&B
	PAB	Platanus x acerifolia 'Bloodgood'	Bloodgood London Planetree 2.5" Cal. B&B
	QR	Quercus rubra	Red Oak 2.5" Cal. B&B
	QB	Quercus bicolor	Swamp White Oak 2.5" Cal. B&B
	UXF	Ulmus x Frontier	Frontier Elm 2.5" Cal. B&B
	ZSM	Zelkova serrata 'Musashino'	Musashino Columnar Zelkova 2.5" Cal. B&B
ORNAMENTAL TREES			
	AGF	Acer ginnala 'Flame'	Flame Amur Maple 2" Cal. & 8' hb&B
	AGA	Amelanchier x grandiflora 'Autumn Brilliance'	Autumn Brilliance Serviceberry 2" Cal. & 8' hb&B
	CC	Cercis canadensis	Red Bud 2" Cal. & 8' hb&B
EVERGREEN TREES			
	JCK	Juniperus chinensis 'Keteleerii'	Keteleer Juniper 6' ht. B&B
	PS	Pinus strobus	White Pine 6' ht. B&B

ALL DISTURBED AREAS TO BE SEEDED WITH A MEADOW BLEND TURF GRASS THAT INCLUDES TALL FESCUE, ORCHARD, TIMOTHY, SMOOTH BROME, AND OTHER COOL AND WARM SEASON GRASSES.

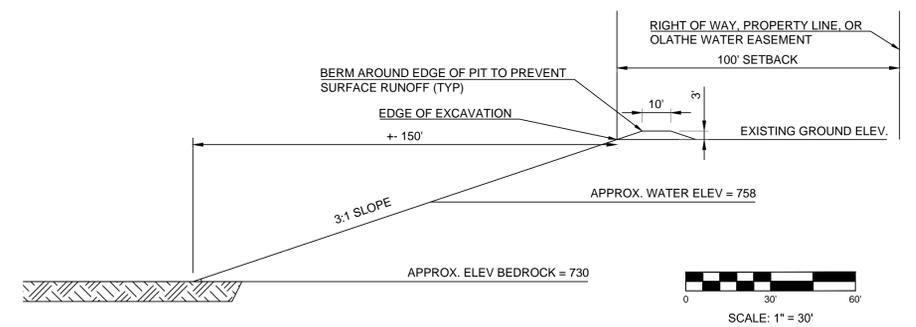
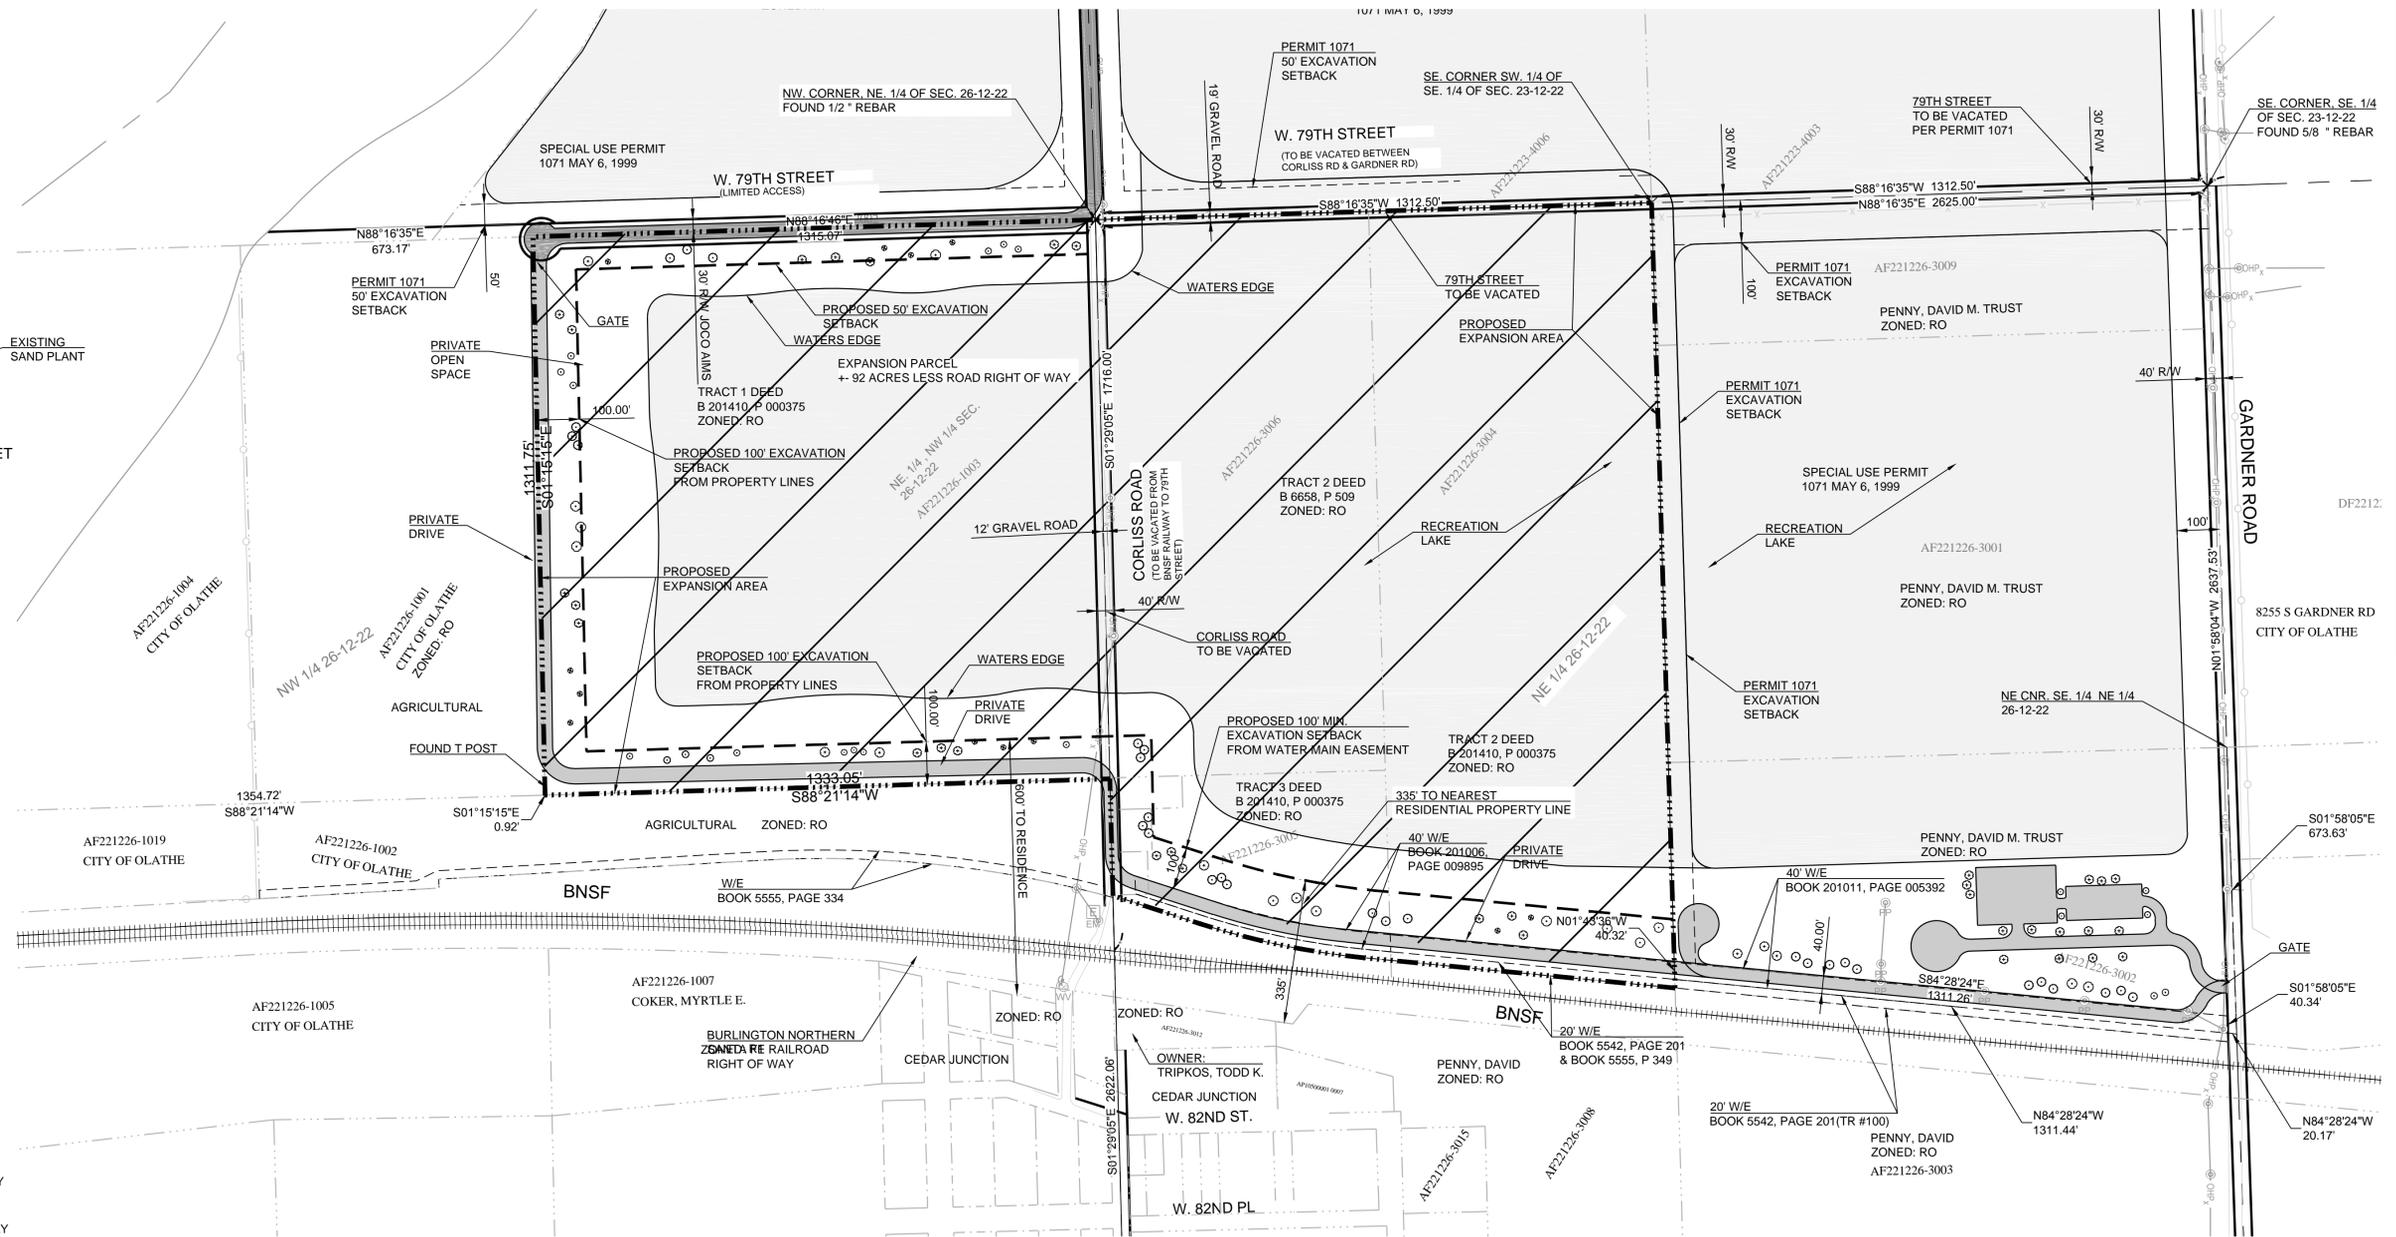


TYPICAL CROSS SECTION BANK OF SAND / GRAVEL PIT

**KAW SAND SPECIAL USE PERMIT  
PART OF NE. 1/4 AND NW. 1/4 SEC. 26-12-22  
8150 GARDNER ROAD  
DE SOTO, JOHNSON COUNTY, KANSAS**

REVISION DATE	DESCRIPTION
1-24-17	CITY STAFF COMMENTS
1-27-17	OLATHE WATER COMMENTS
2-22-17	OLATHE WATER COMMENTS
4-13-17	CITY COMMENTS
4-18-17	CITY COMMENTS

**SUP SITE RECLAMATION PLAN**

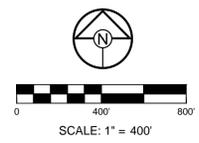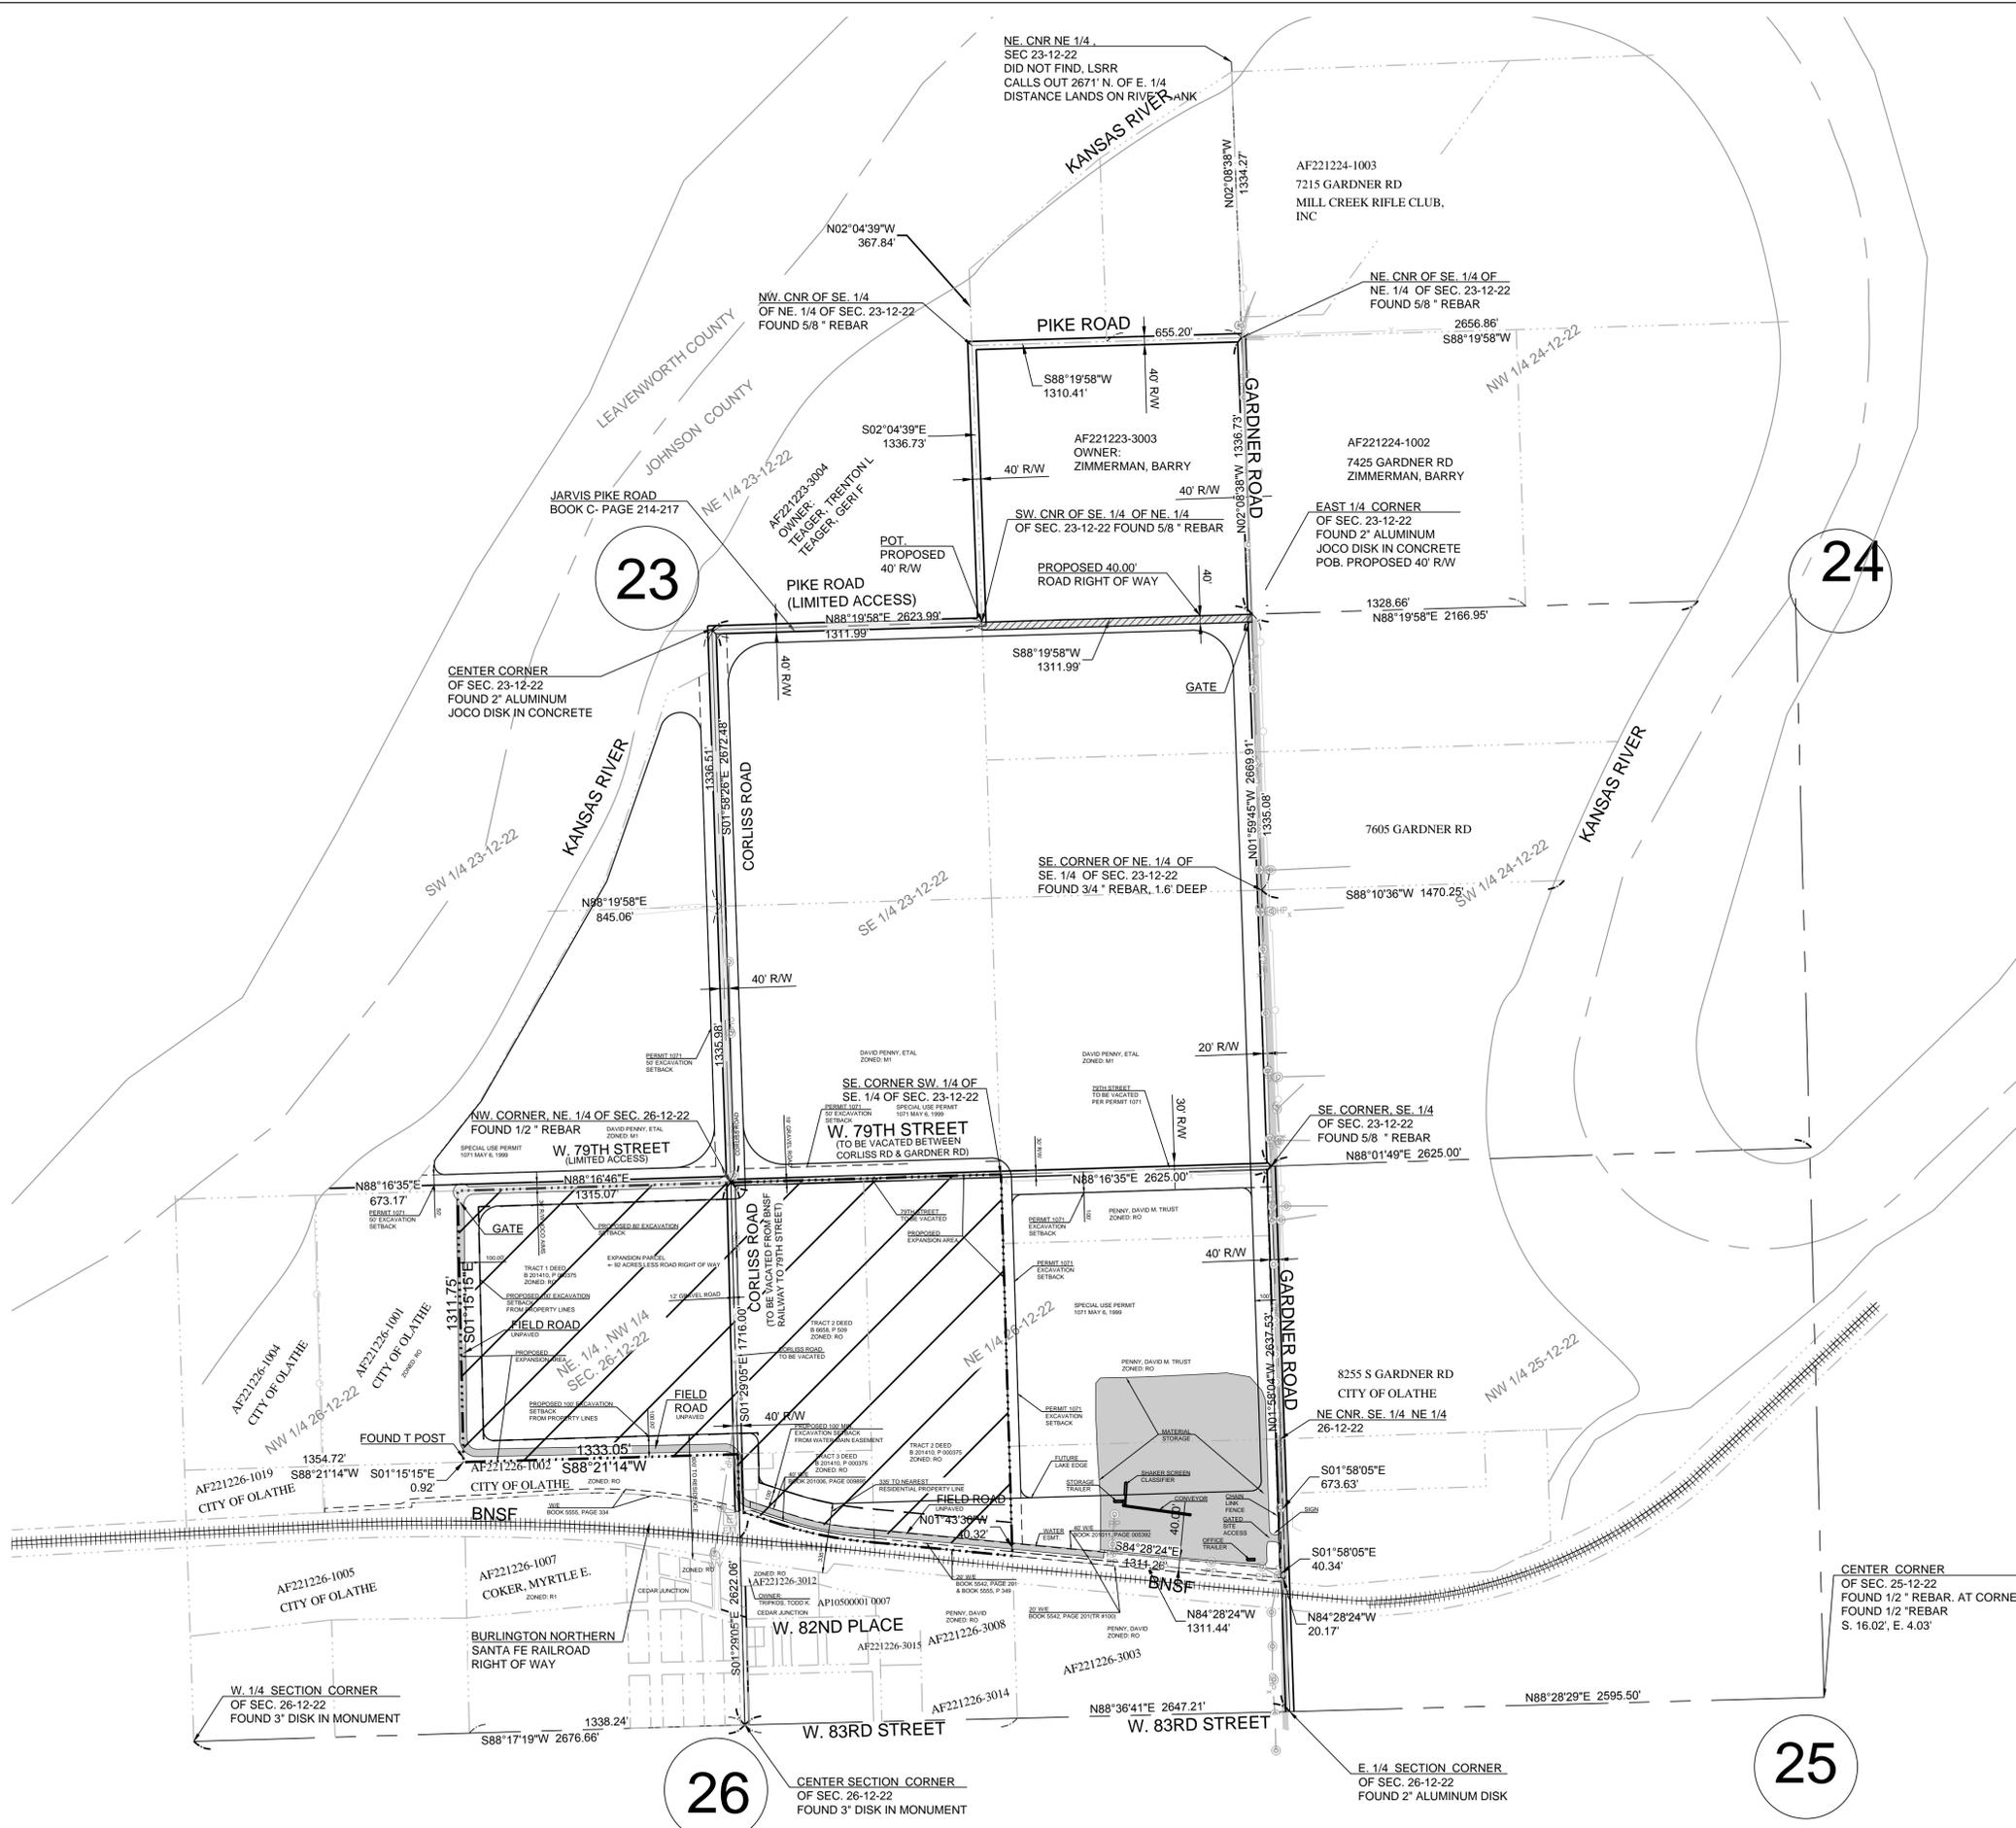

**KAW SAND SPECIAL USE PERMIT**  
**PART OF NE. 1/4 AND NW. 1/4 SEC. 26-12-22**  
**8150 GARDNER ROAD**  
**DE SOTO, JOHNSON COUNTY, KANSAS**

REVISION DATE	DESCRIPTION
1-24-17	CITY STAFF COMMENTS
1-27-17	OLATHE WATER COMMENTS
2-22-17	OLATHE WATER COMMENTS
4-13-17	CITY COMMENTS
4-18-17	CITY COMMENTS

**OVERALL OPERATION PLAN**



**SCHLAGEL & ASSOCIATES, P.A.**  
 Engineers • Planners • Surveyors • Landscape Architects  
 1420 West 10th Street • Lenexa, Kansas 66215  
 (913) 492-5188 • Fax: (913) 492-9400  
 WWW.SCHLAGELASSOCIATES.COM





**KAW SAND SPECIAL USE PERMIT**  
**PART OF NE. 1/4 AND NW. 1/4 SEC. 26-12-22**  
**8150 GARDNER ROAD**  
**DE SOTO, JOHNSON COUNTY, KANSAS**

REVISION DATE	DESCRIPTION
1-24-17	CITY STAFF COMMENTS
1-27-17	OLATHE WATER COMMENTS
2-22-17	OLATHE WATER COMMENTS
4-13-17	CITY COMMENTS
4-18-17	CITY COMMENTS

**OVERALL RECLAMATION PLAN**

SHEET  
**4**  
 OF

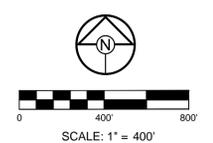

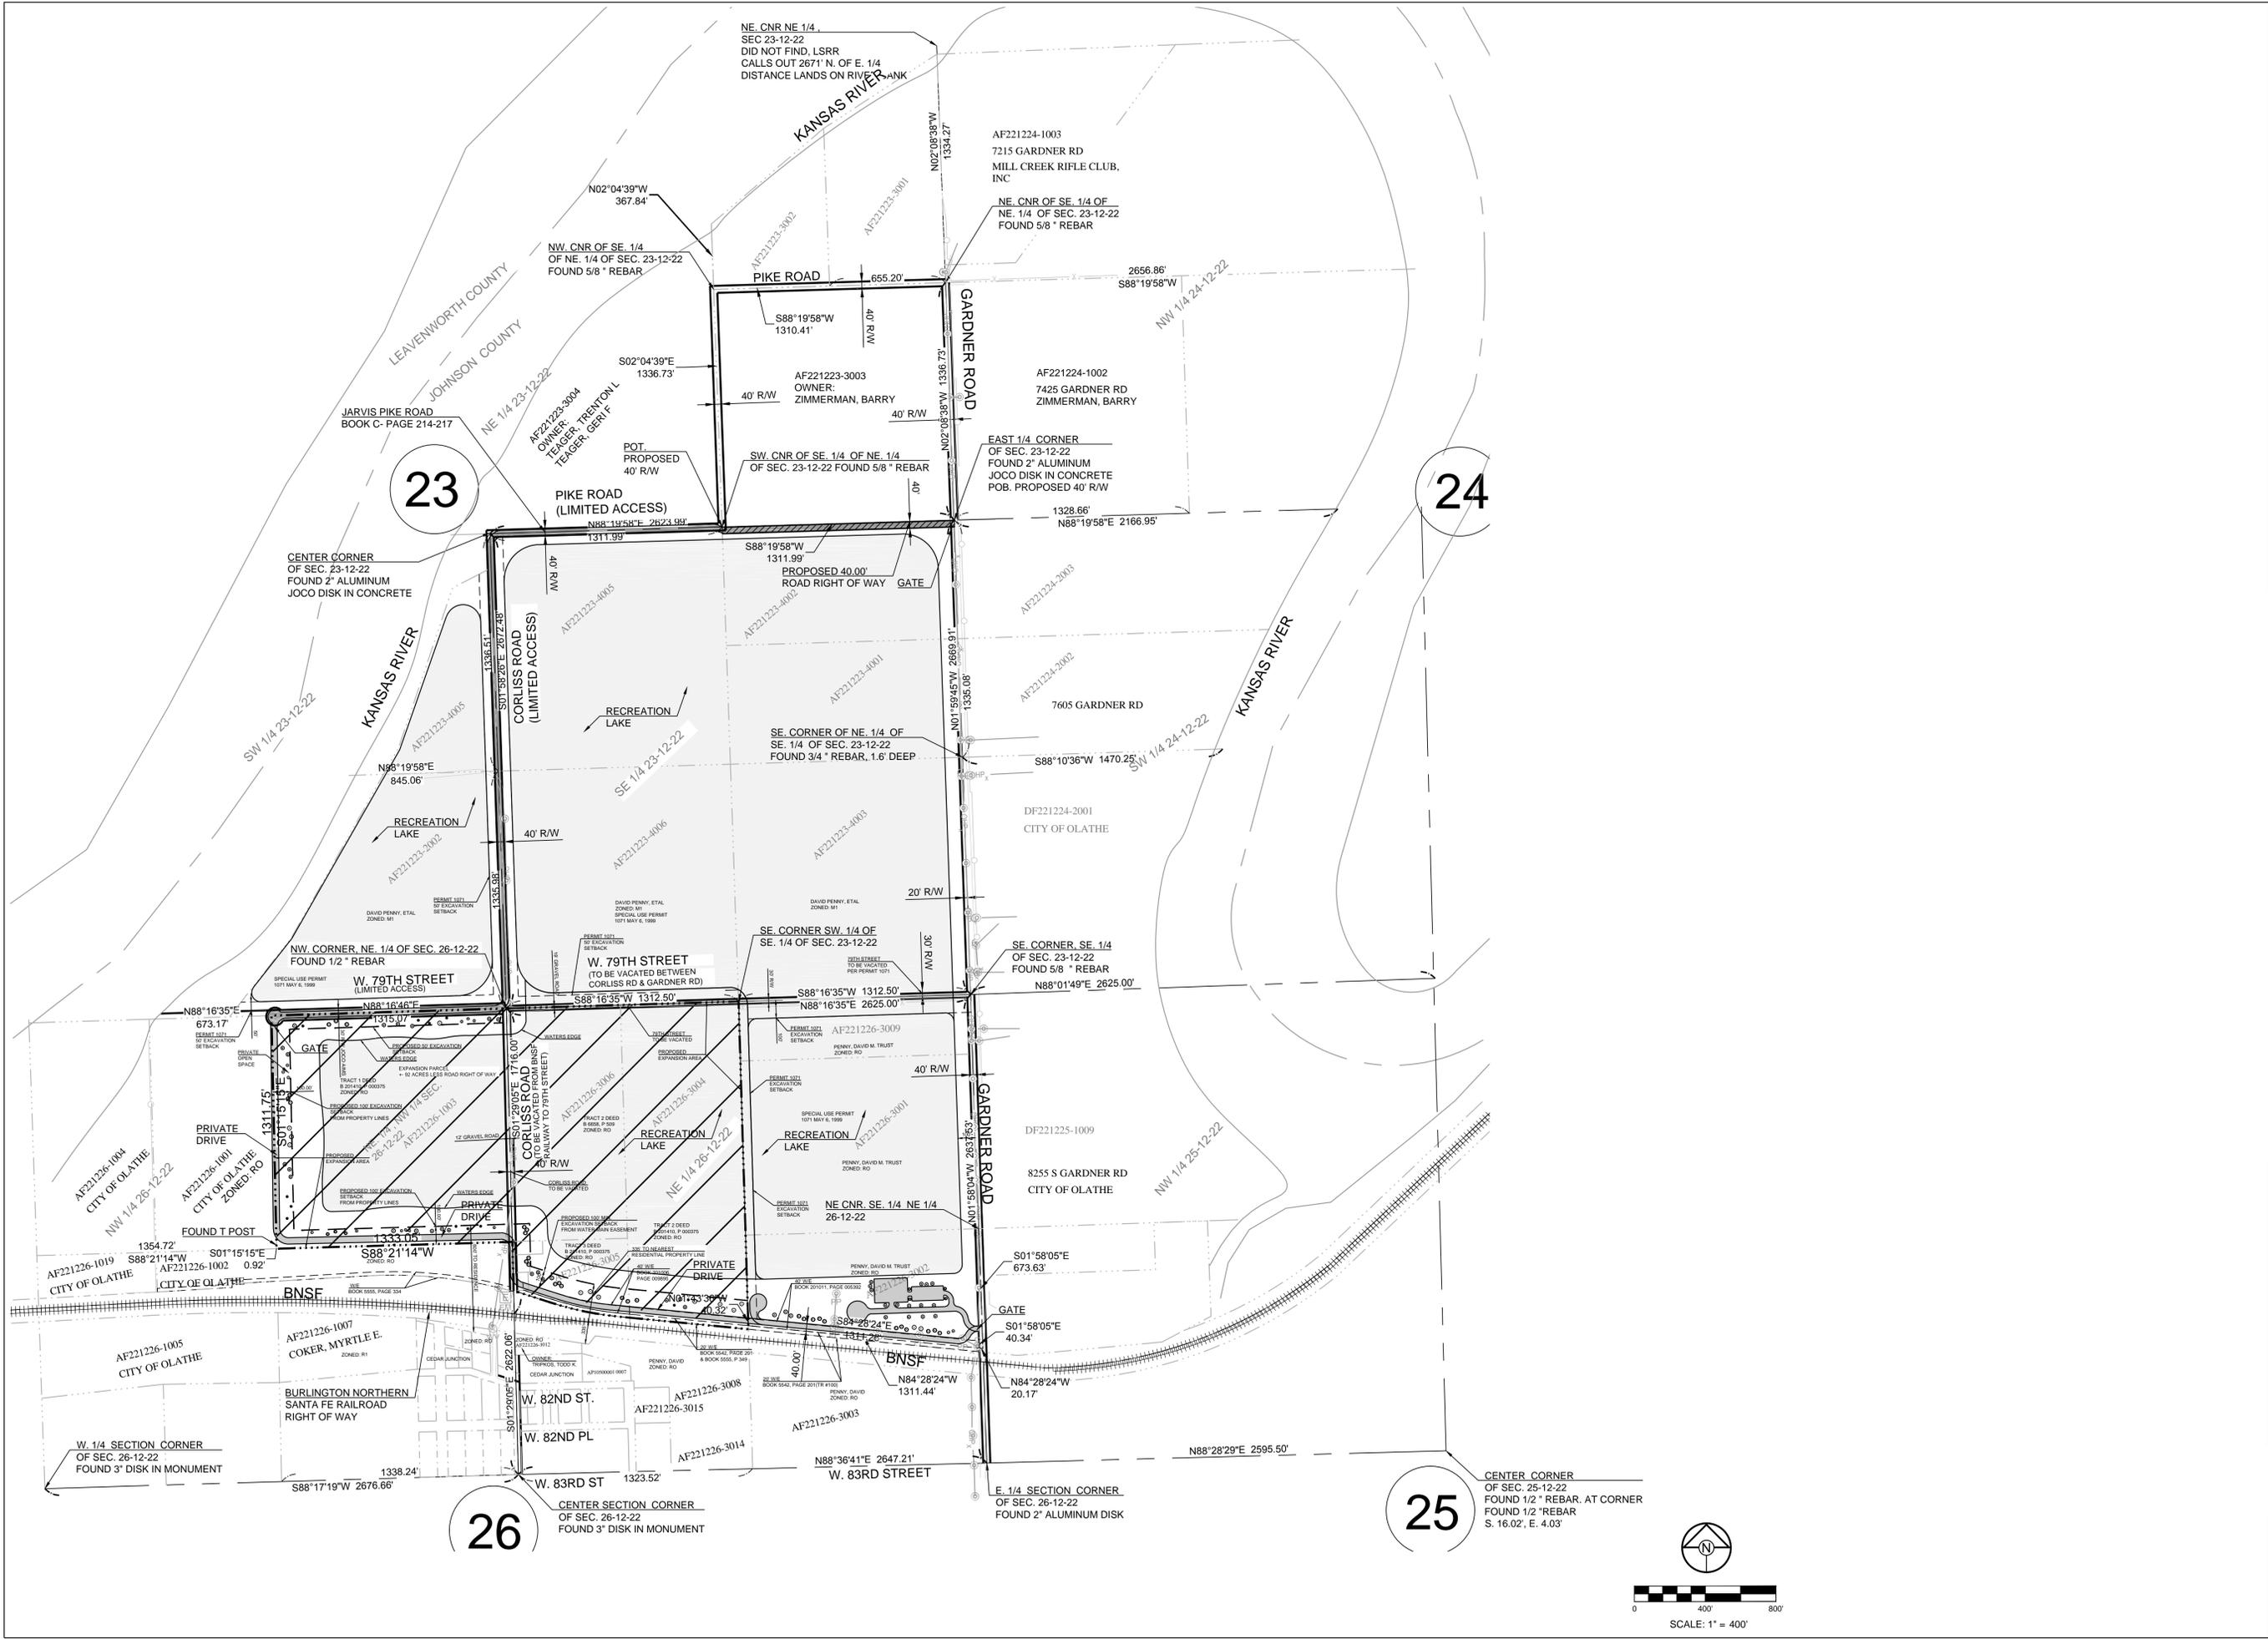

**KAW SAND SPECIAL USE PERMIT**  
**PART OF NE. 1/4 AND NW. 1/4 SEC. 26-12-22**  
**8150 GARDNER ROAD**  
**DE SOTO, JOHNSON COUNTY, KANSAS**

REVISION DATE	DESCRIPTION
1-24-17	CITY STAFF COMMENTS
1-27-17	OLATHE WATER COMMENTS
2-22-17	OLATHE WATER COMMENTS
4-13-17	CITY COMMENTS
4-18-17	CITY COMMENTS

**OVERALL ROAD PLAN**

